




ALTERNATIVE ELEVATION

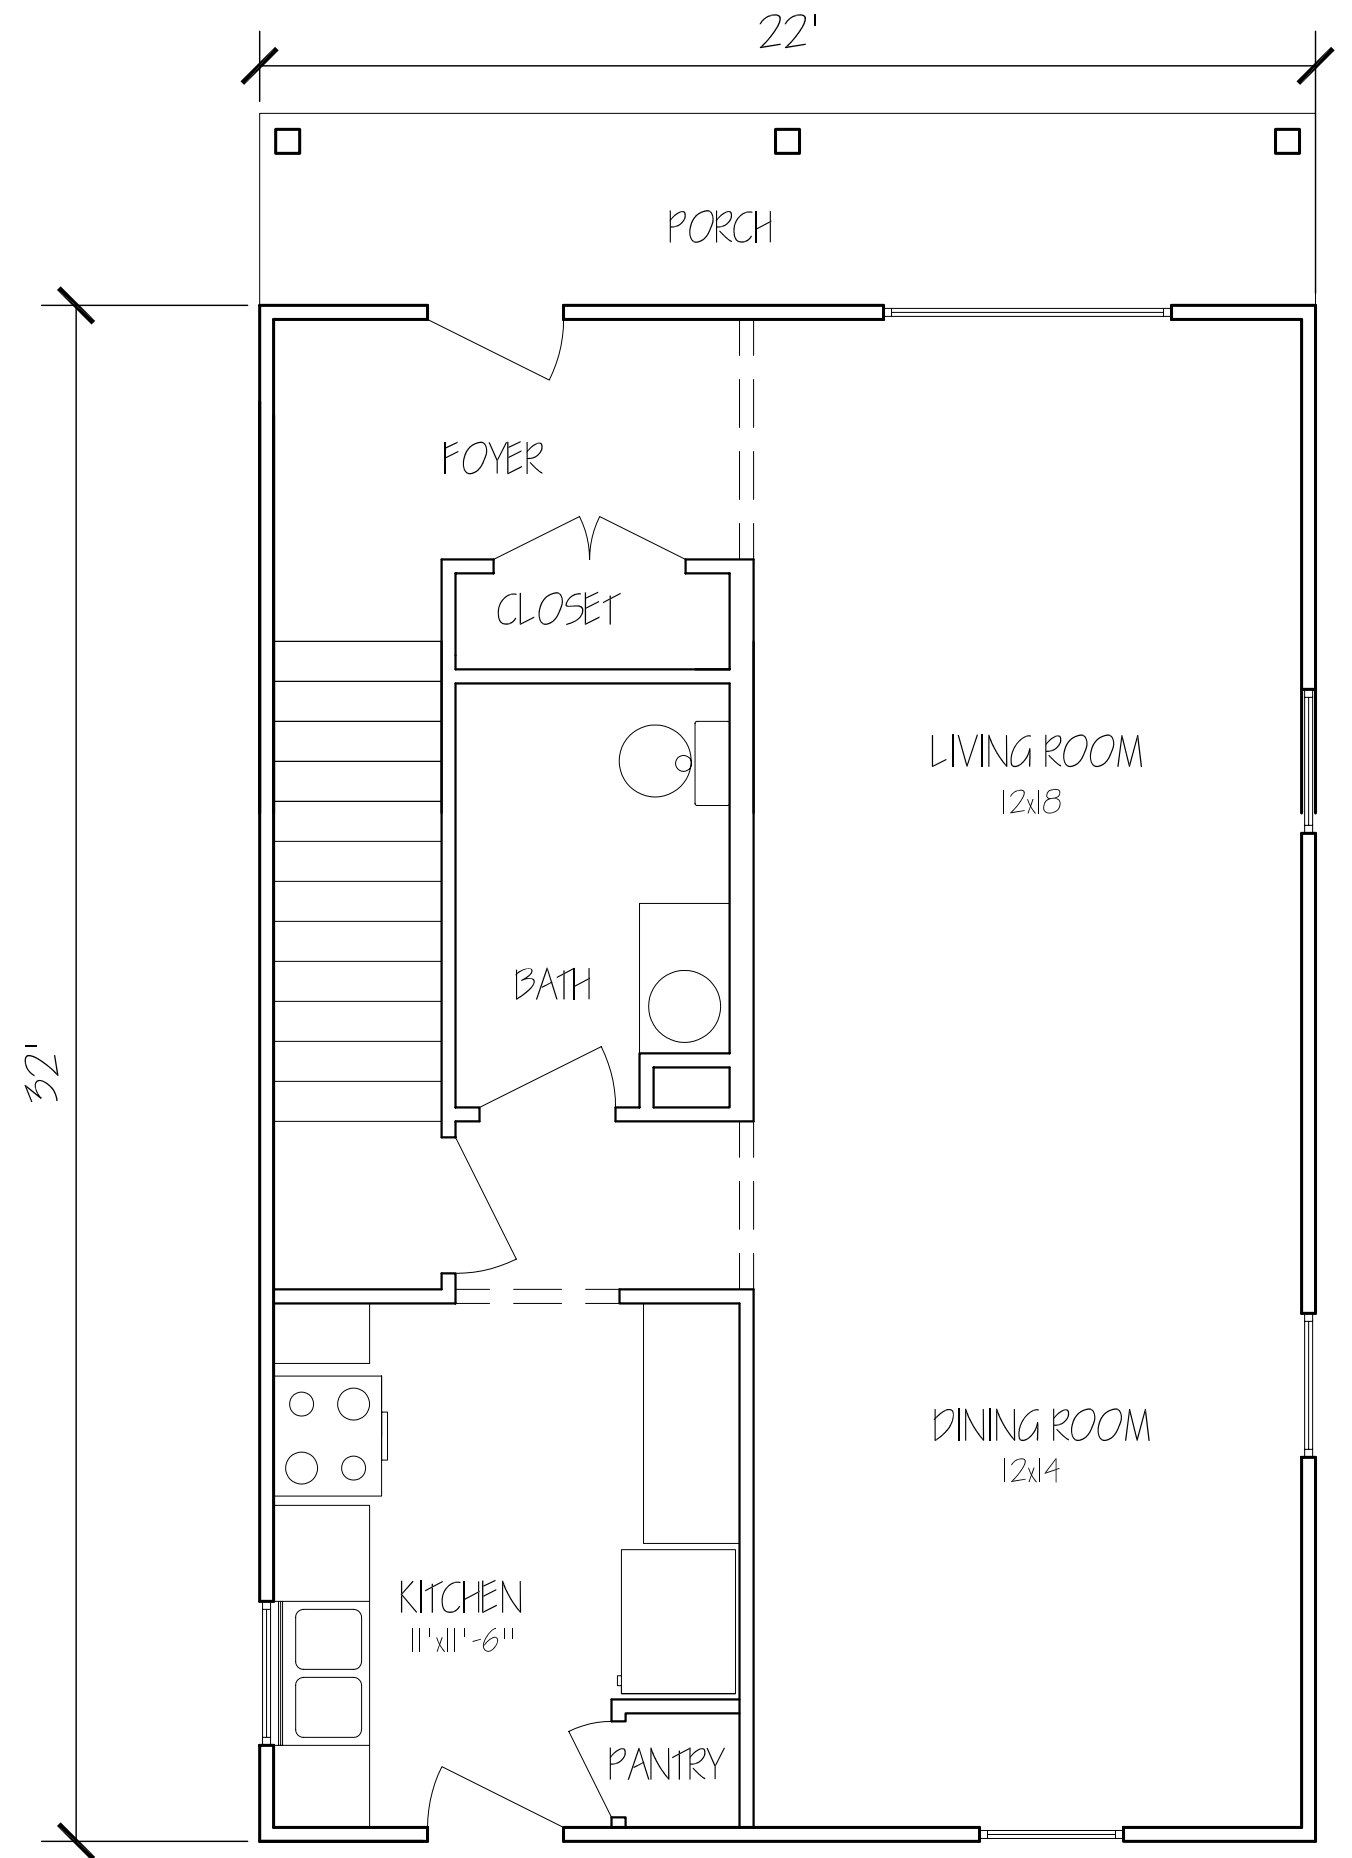

ALTERNATE FIRST FLOOR PLAN

704 SF